
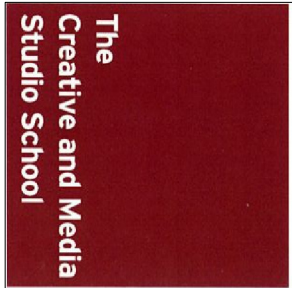


SECTION A-A

Scale 1:50

KEY PLAN

Scale 1:500

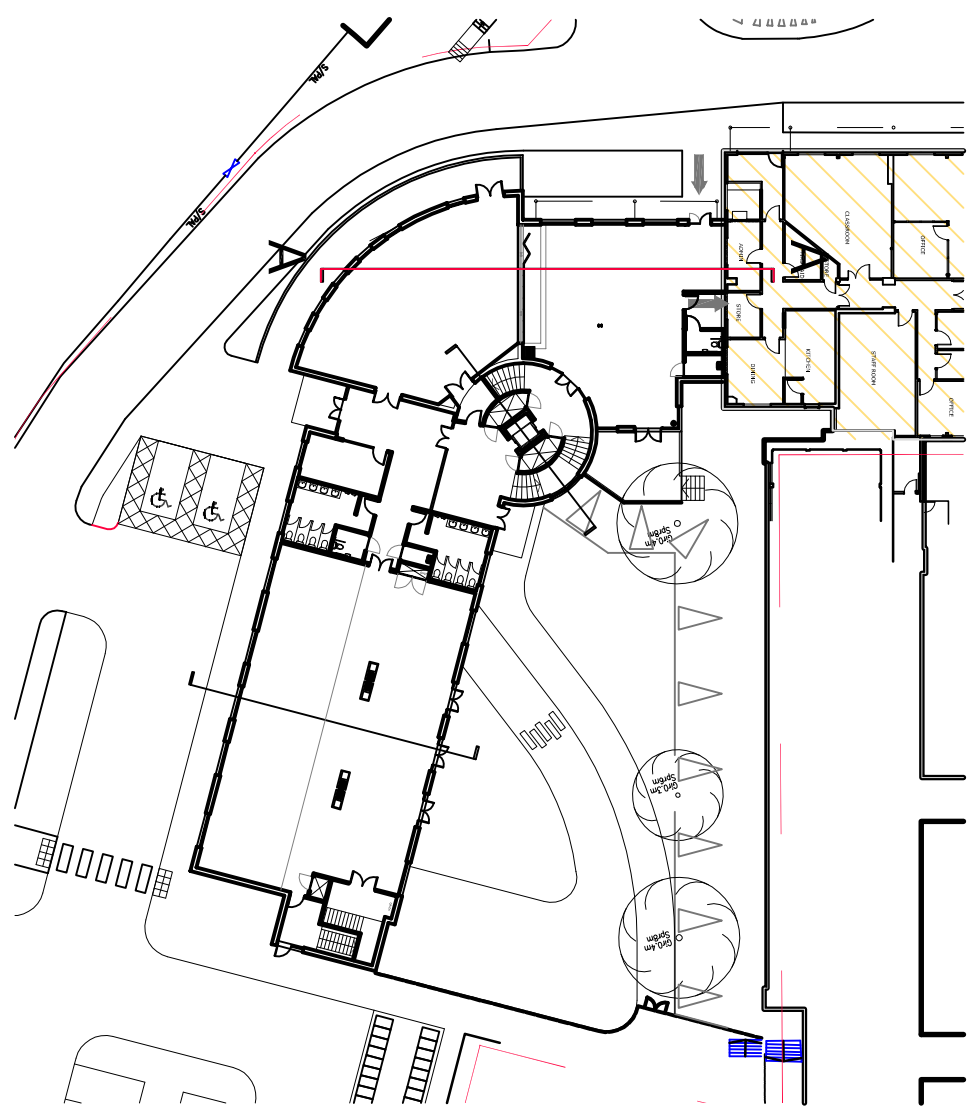

Architect | Masterplanners
STEPHEN GEORGE & PARTNERS LLP

33 Park Place
Leeds LS1 2NY
t 0113 246 7969 f 0116 254 1095
www.stephengeorge.co.uk

Netherhall Learning Campus
Huddersfield

Section A-A

Drawing status: Preliminary
CAD reference: 8793X509
Drawn: SC
Team: CH
Date: 20/07/2011
Scale: 1:50 @ A1

Project no: 8793
DWG no: B101
Rev: -